


**SKETCH OF PROPERTY FOR BUILDING APPLICATION**  
*(Example) (Include the Property Address)*

**DRIVEWAY: Distance between Driveway and Side Lot Line 1.5 m**

\*Include the Height of Existing and Proposed (From Grade)

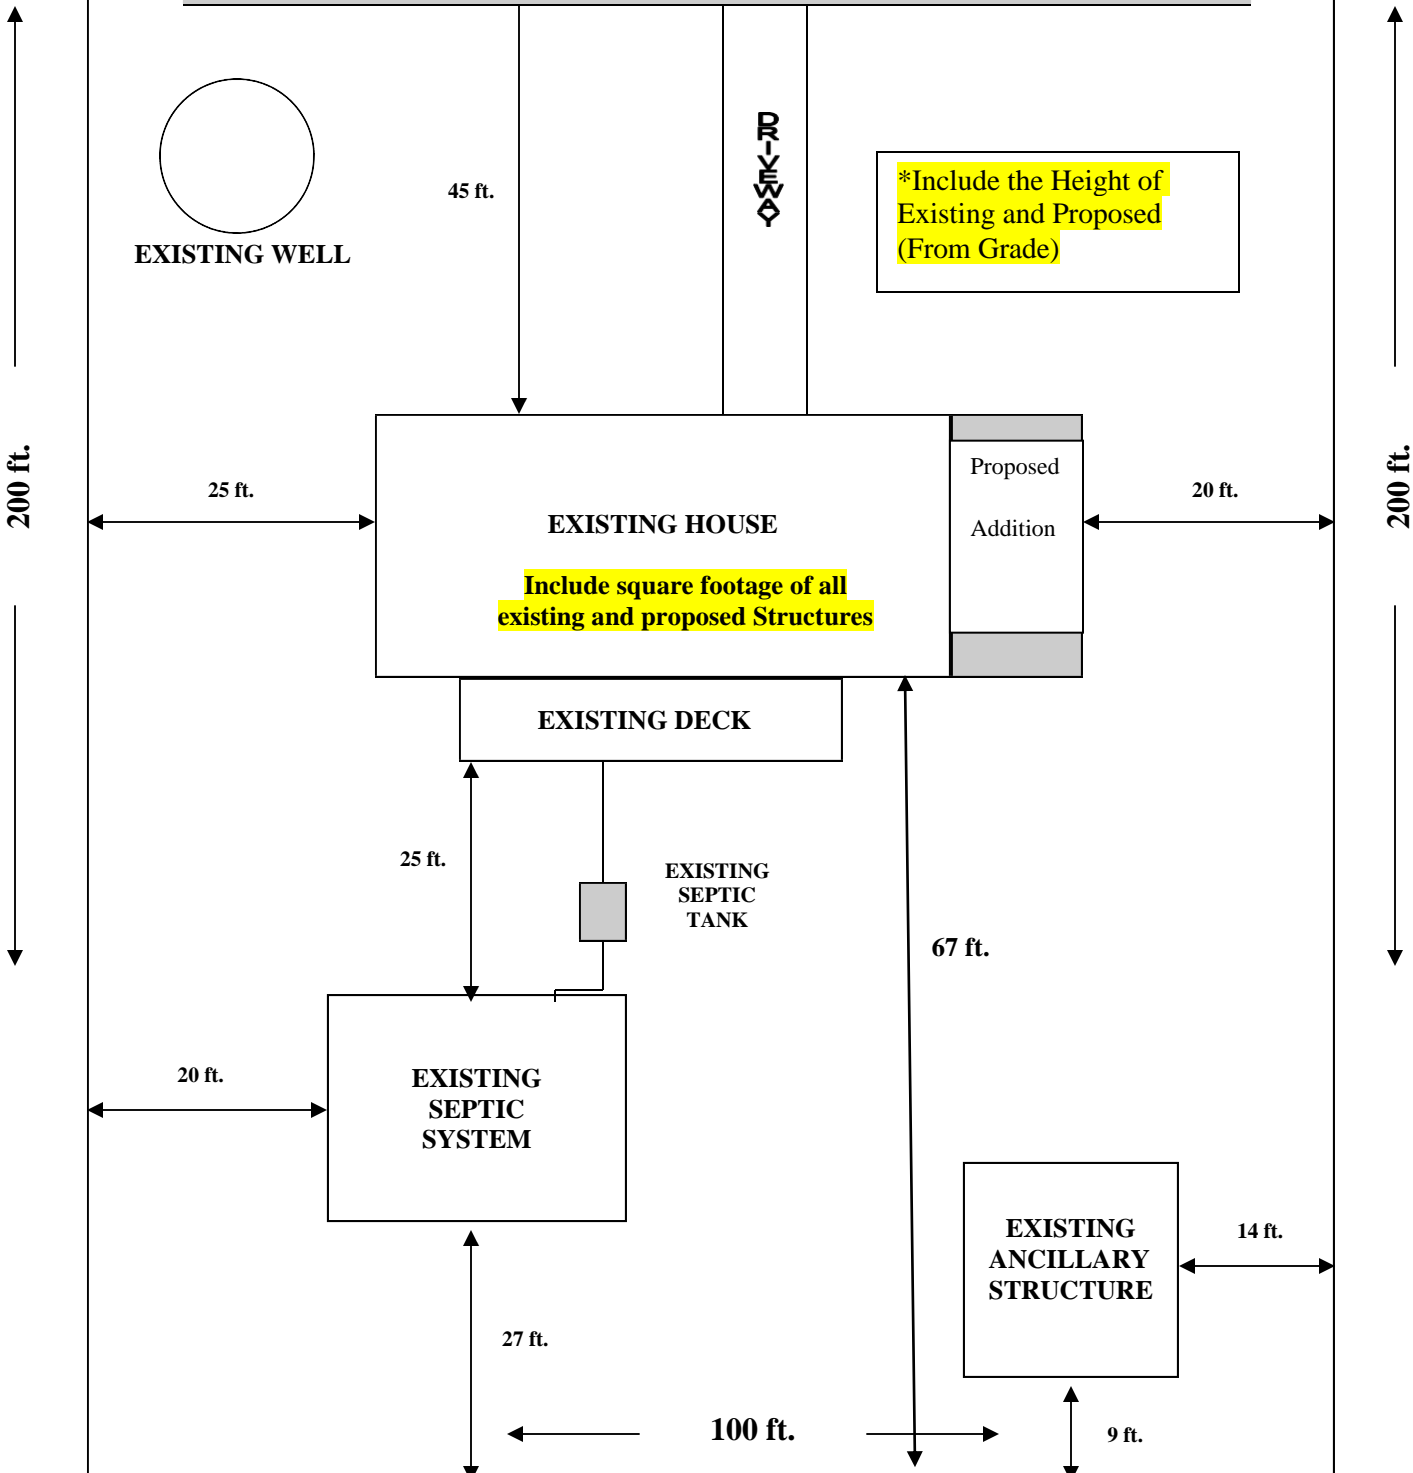

**NOTE: PLEASE INDICATE THE SIZE OF YOUR PROPOSED CONSTRUCTION**